




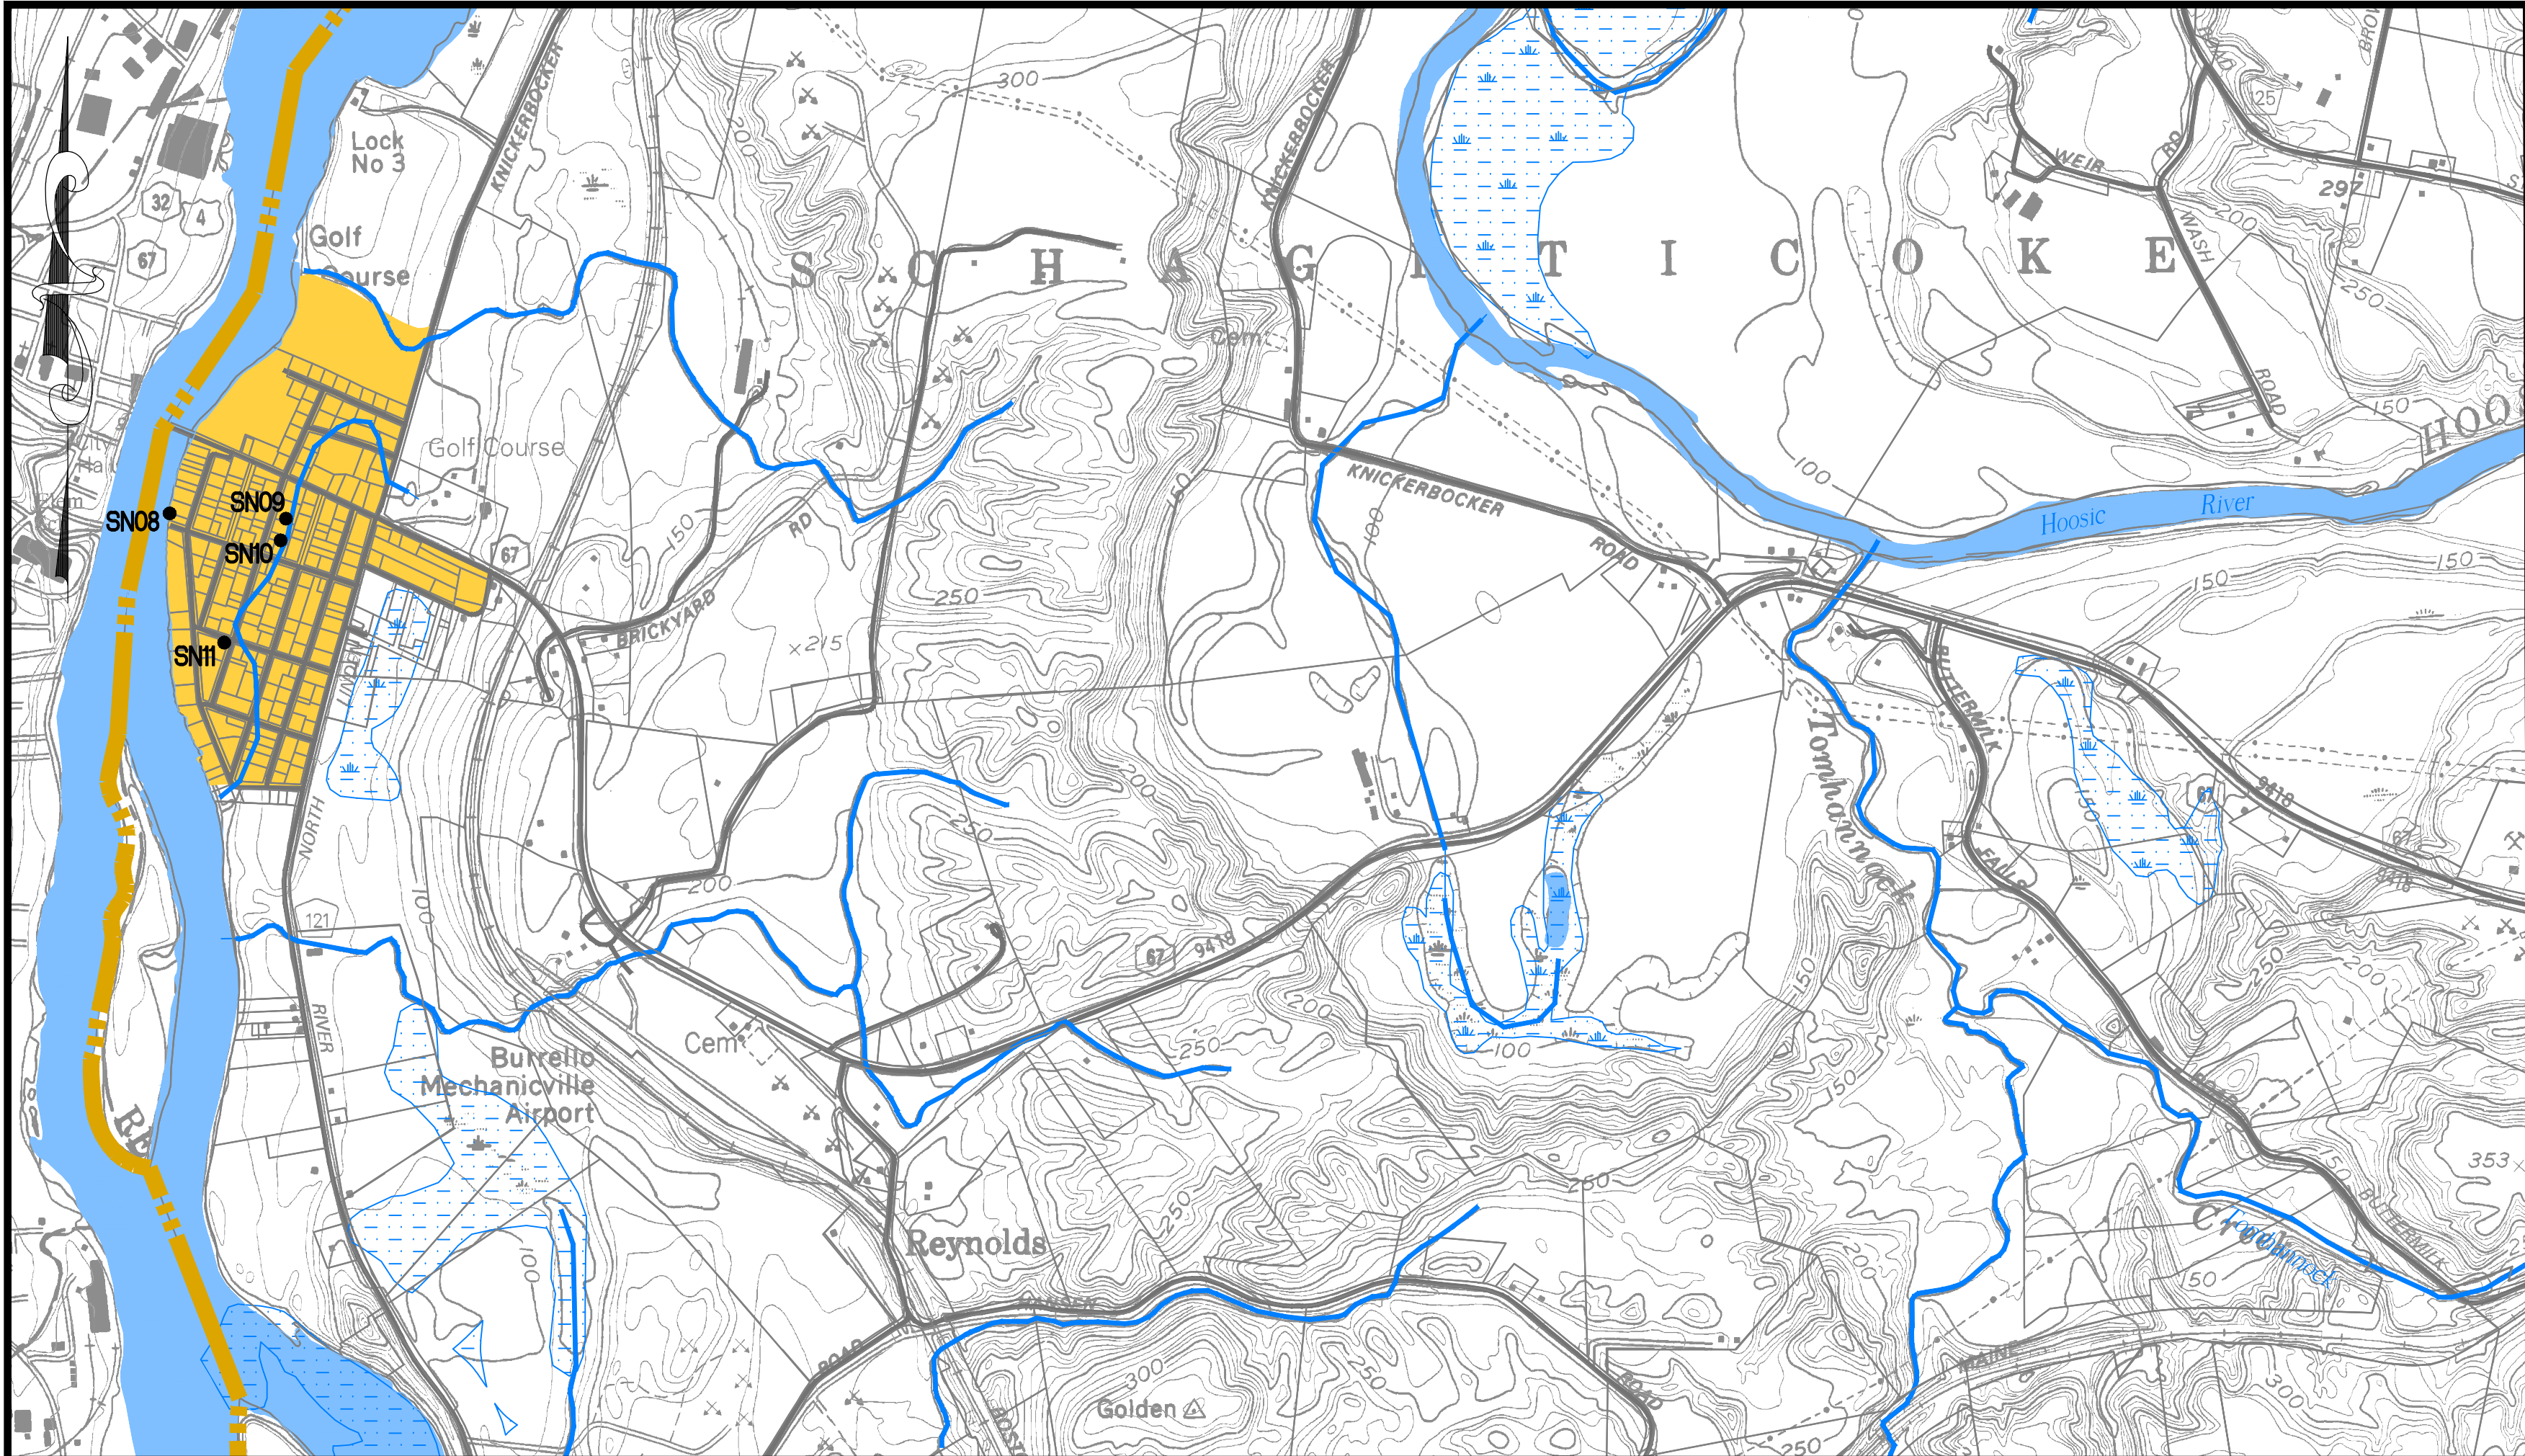

HEMSTREET PARK  
SCALE: 1"=1000'

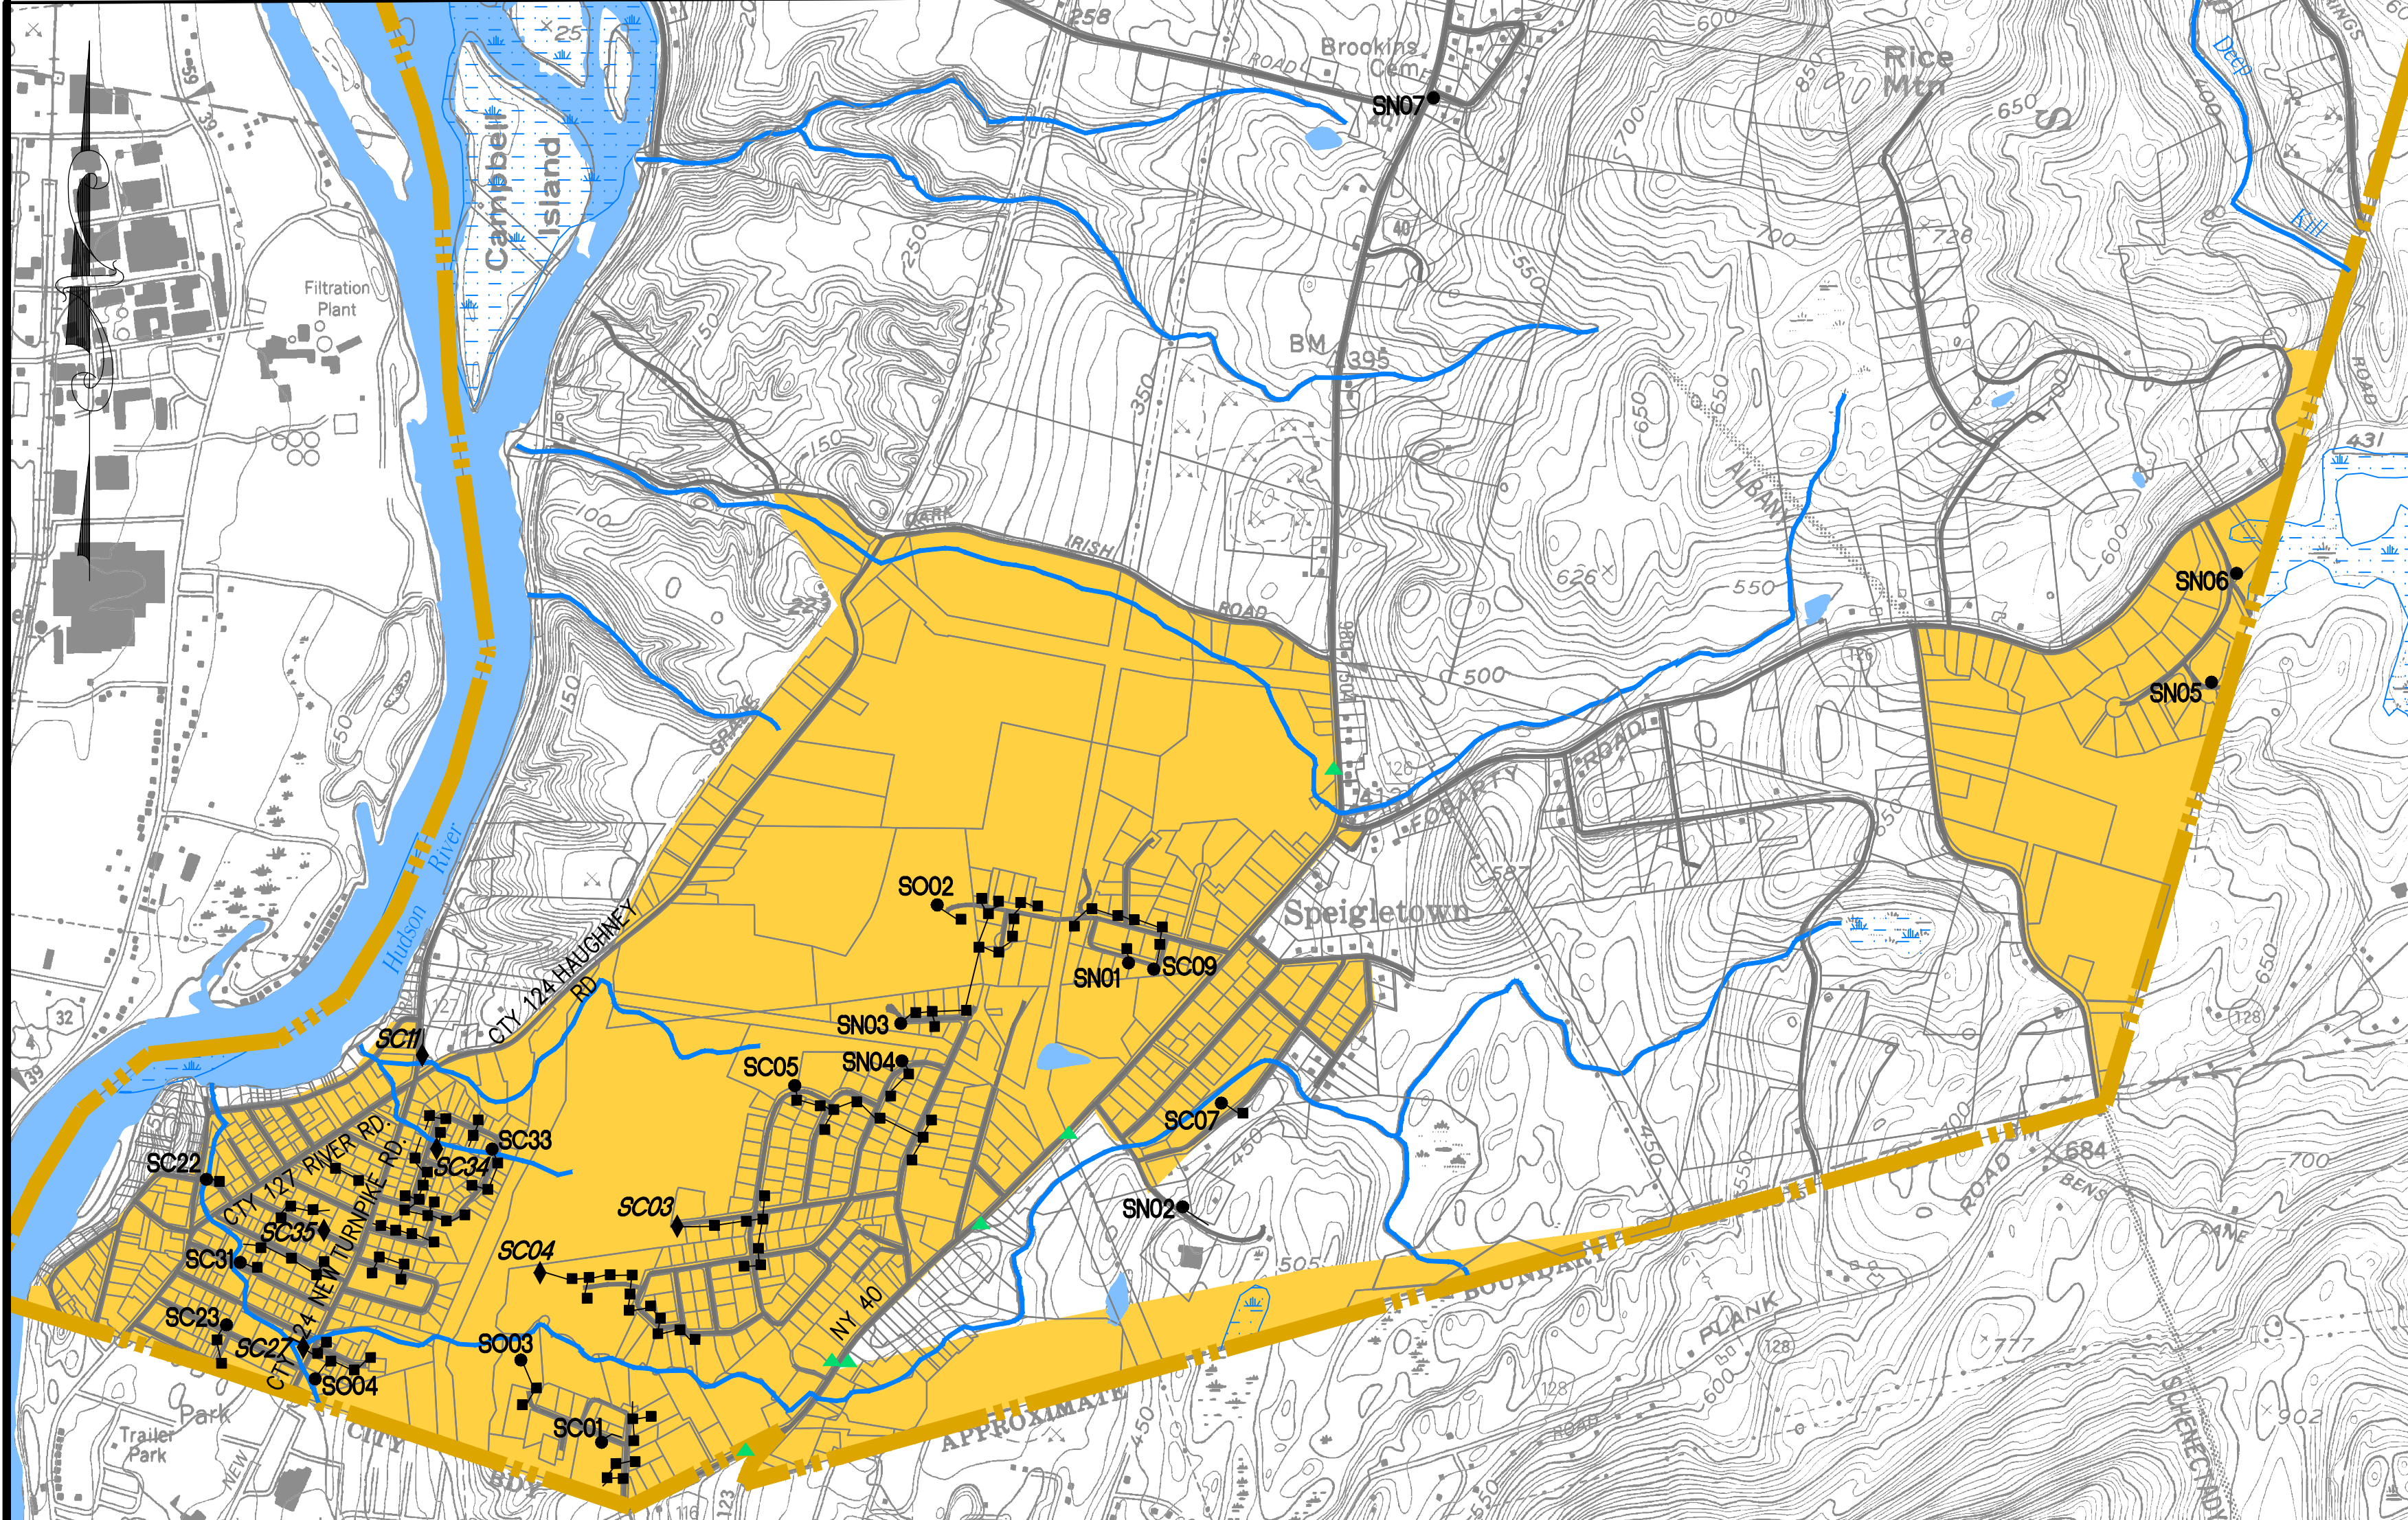

PLEASANTDALE AND SPEIGLETOWN  
SCALE: 1"=1000'

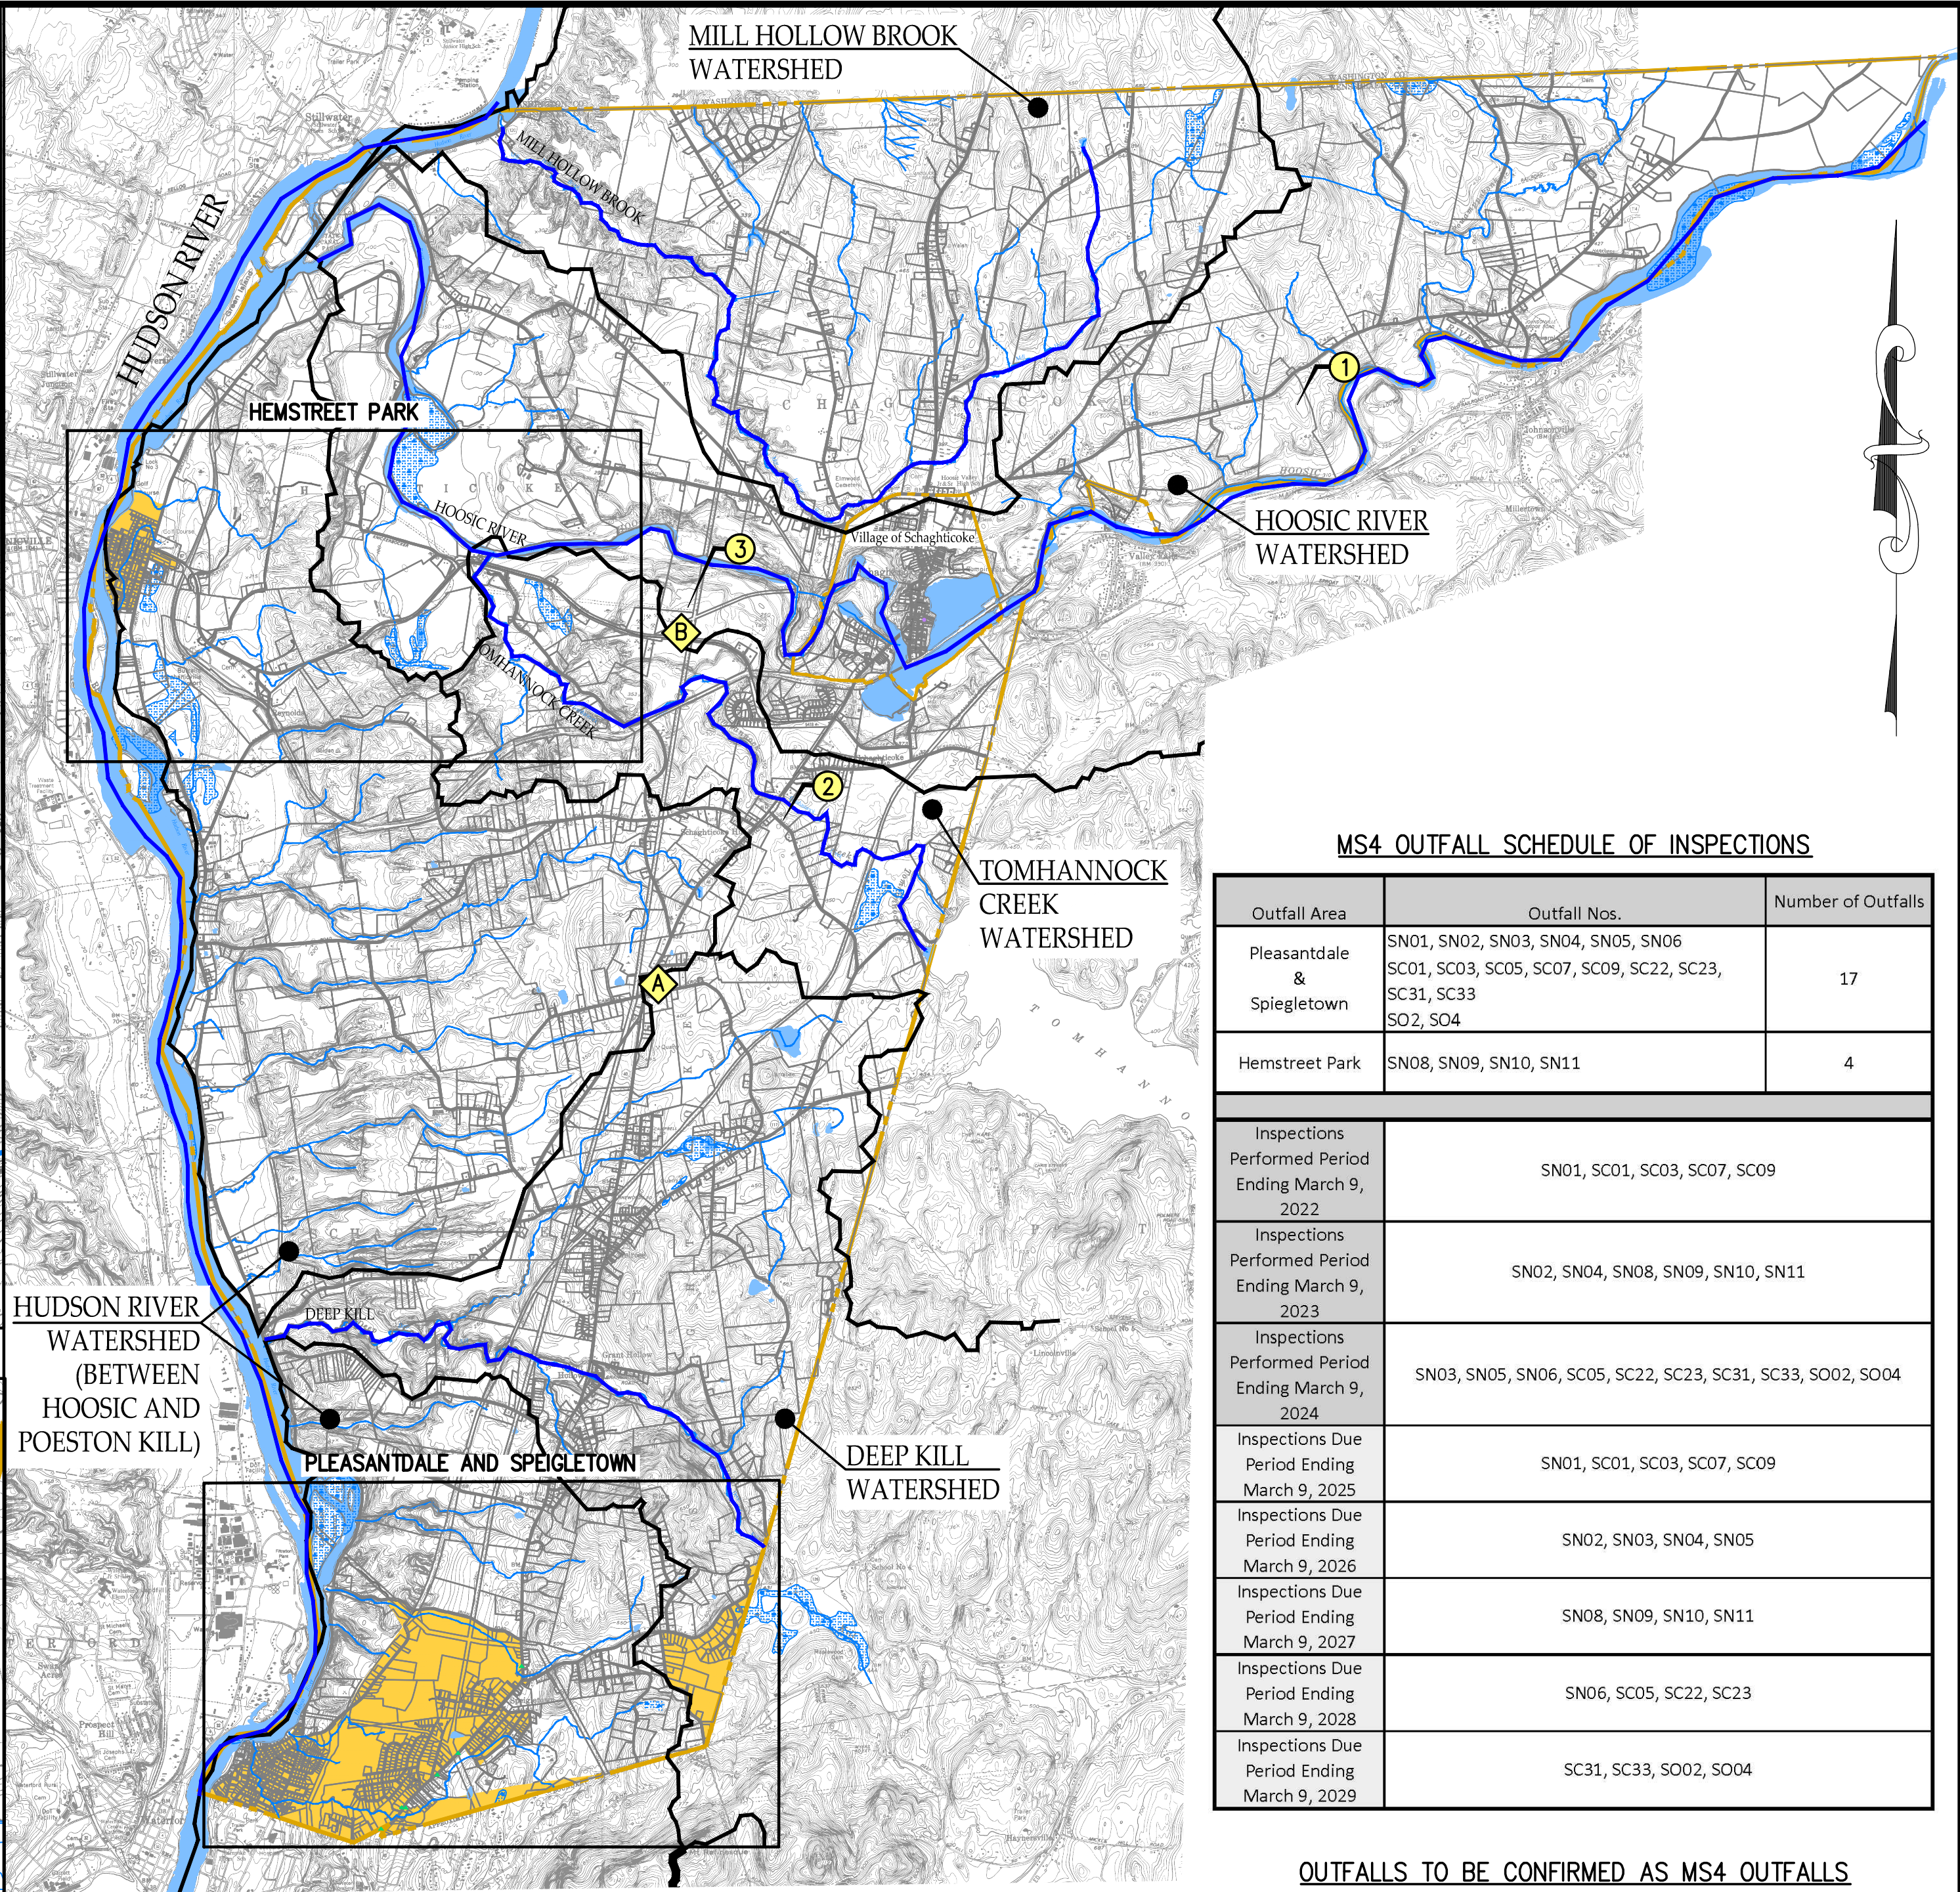

TOWN OF SCHAGHTICOKE  
SCALE: 1"=4000'

MAP LEGEND:

- MUNICIPAL STORMWATER OUTFALLS
- ◆ OUTFALLS TO BE CONFIRMED AS MS4 OUTFALLS
- MUNICIPAL STORMWATER CATCH BASINS
- ▲ NYSDOT STORMWATER OUTFALLS
- MS4 URBANIZED AREAS
- STREAMS
- PARCELS
- WETLANDS
- WATERBODIES
- USGS 10 FT CONTOURS
- MUNICIPAL BOUNDARIES
- WATERSHED BOUNDARY

TOWN OF SCHAGHTICOKE FACILITY

- A TOWN HALL
- B TOWN GARAGE

STORM WATER MANAGEMENT FACILITY (SWMF)

(MCM 5-POST CONSTRUCTION SMP ANNUAL FACILITY INSPECTIONS)  
- \* BASED UPON CONSTRUCTION COMPLETE STATUS AS OF 2017 -

- 1 ERIC MAYER CONSTRUCTION PROJECT
- 2 HOOSIC VALLEY FARMERS EXCHANGE / AGWAY
- 3 NATIONAL GRID SCHAGHTICOKE SUBSTATION

MS4 OUTFALL SCHEDULE OF INSPECTIONS

| Outfall Area               | Outfall Nos.                                                                                       | Number of Outfalls |
|----------------------------|---|--------------------|
| Pleasantdale & Speigletown | SN01, SN02, SN03, SN04, SN05, SN06, SC01, SC03, SC05, SC07, SC09, SC22, SC23, SC31, SC33, SO2, SO4 | 17                 |
| Hemstreet Park             | SN08, SN09, SN10, SN11                                                                             | 4                  |

|                                                   |                                                            |
|---------------------------------------------------|------------------------------------------------------------|
| Inspections Performed Period Ending March 9, 2022 | SN01, SC01, SC03, SC07, SC09                               |
| Inspections Performed Period Ending March 9, 2023 | SN02, SN04, SN08, SN09, SN10, SN11                         |
| Inspections Performed Period Ending March 9, 2024 | SN03, SN05, SN06, SC05, SC22, SC23, SC31, SC33, SO02, SO04 |
| Inspections Due Period Ending March 9, 2025       | SN01, SC01, SC03, SC07, SC09                               |
| Inspections Due Period Ending March 9, 2026       | SN02, SN03, SN04, SN05                                     |
| Inspections Due Period Ending March 9, 2027       | SN08, SN09, SN10, SN11                                     |
| Inspections Due Period Ending March 9, 2028       | SN06, SC05, SC22, SC23                                     |
| Inspections Due Period Ending March 9, 2029       | SC31, SC33, SO02, SO04                                     |

OUTFALLS TO BE CONFIRMED AS MS4 OUTFALLS

| Outfall Nos.                       | Number of Outfalls |
|------------------------------------|--------------------|
| SC03, SC04, SC11, SC27, SC34, SC35 | 6                  |

TOWN OF SCHAGHTICOKE  
RENSSELAER COUNTY \* NEW YORK  
TOWN OF SCHAGHTICOKE  
MS4 OUTFALLS-TOWN FACILITY-POST CONSTRUCTION SWMF